


जबल उभय शक्य सिद्धता इत्थमय मुहल चर्चा/सु तह. चर्चा
 जिला मण्डी (हि.प्र.)


पैमाना व दिलाव 20 कर्म प्रती इंच

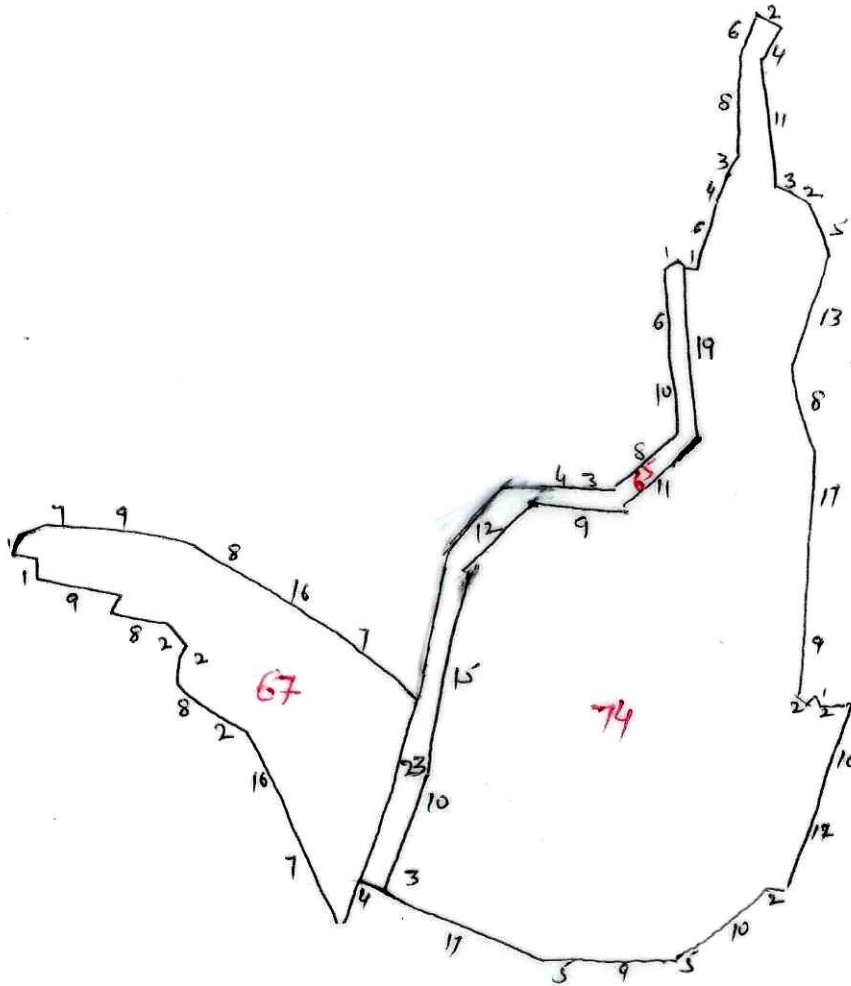

प्रमाणित किया जाता है कि जबल
 लुताकि उभय के मधी व मुहल
 दो साधन के हव मंम पर तैयार
 किया गया है उक्त कसुल मुहल।

19/12/2023
 ग्रामपंच राजस्व अधिकारी
 वृत्त चर्चोट, तह चर्चोट
 जिला मण्डी (हि.प्र.)

ABHILASHI UNIVERSITY, CHAILCHOWK ,TEHSIL CHACHYOT, DISTT. MANDI (H.P.)

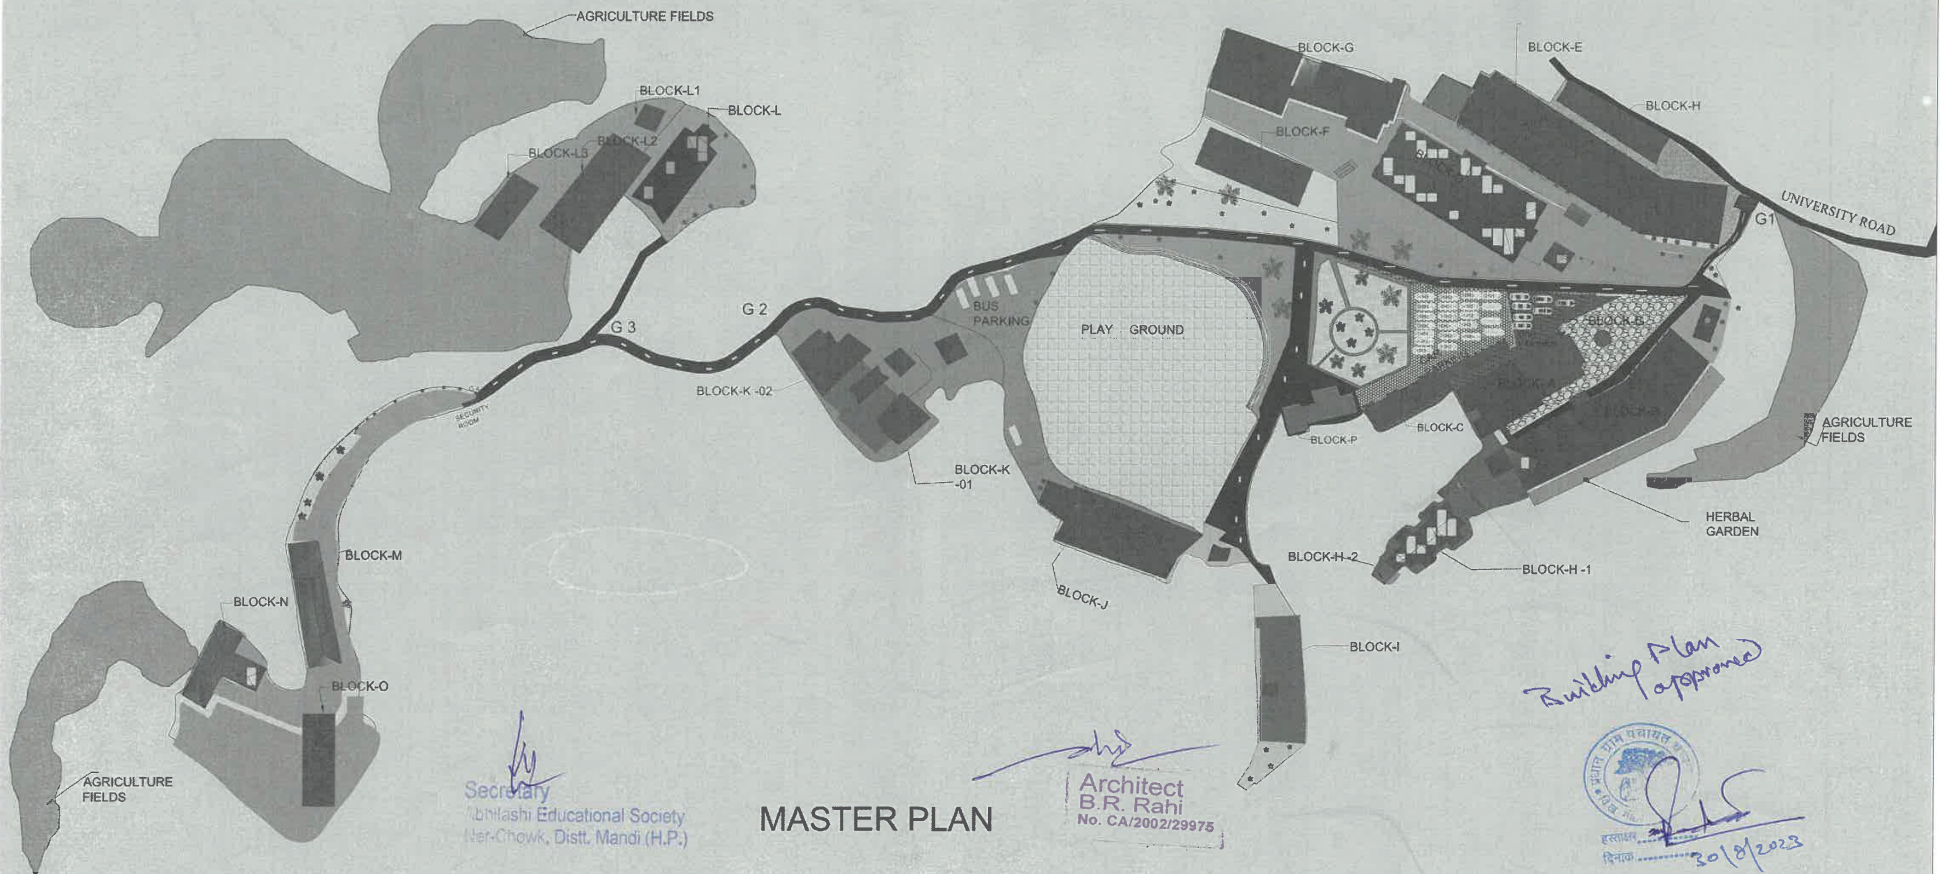

MASTER PLAN

Secretary
Abhilashi Educational Society
Ner-Chowk, Distt. Mandi (H.P.)

Architect
B.R. Rahi
No. CA/2002/29975

Building Plan Approved

30/8/2023

CAMPUS DETAIL

| | | | | | | | | | |
|----------|--|---------|-------------------------------|-----------------|----------------|------------------|---------------------------------|---------|------------------------|
| BLOCK -A | ADMINISTRATIVE BLOCK,SCHOOL OF PHYSIOTHERAPY, FACULTY OF ENGG. MGMT. | BLOCK-D | SCHOOL OF AGRICULTURE | BLOCK - H,H1,H2 | STAFF QUARTERS | BLOCK-L,L1,L2,L3 | VETERINARY FARM COMPLEX | G.H. | GREEN HOUSE |
| BLOCK-B | ABHILASHI AYURVEDIC COLLEGE & RESEARCH INSTITUTE | BLOCK-E | SCHOOL OF VETERINARY SCIENCES | BLOCK-I | BOYS HOSTEL | BLOCK-M,N,O | DEPT. OF EDUCATION AND SCIENCES | G-1 | MAIN GATE |
| BLOCK-C | MEDICAL LAB TECHNOLOGY | BLOCK-F | VETERINARY CLINICAL COMPLEX | BLOCK-J | AUDITORIUM | BLOCK -P | CAFETERIA & GUEST HOUSE | G-2 | GIRLS HOSTEL EXIT GATE |
| | | BLOCK-G | SCHOOL OF PHARMACY | BLOCK-K | GIRLS HOSTEL | | | G-3/G-4 | GATE |

MAP NOT TO BE SCALE